






www.PartnersInPrime.org
513-867-1998

New walkway and entrances

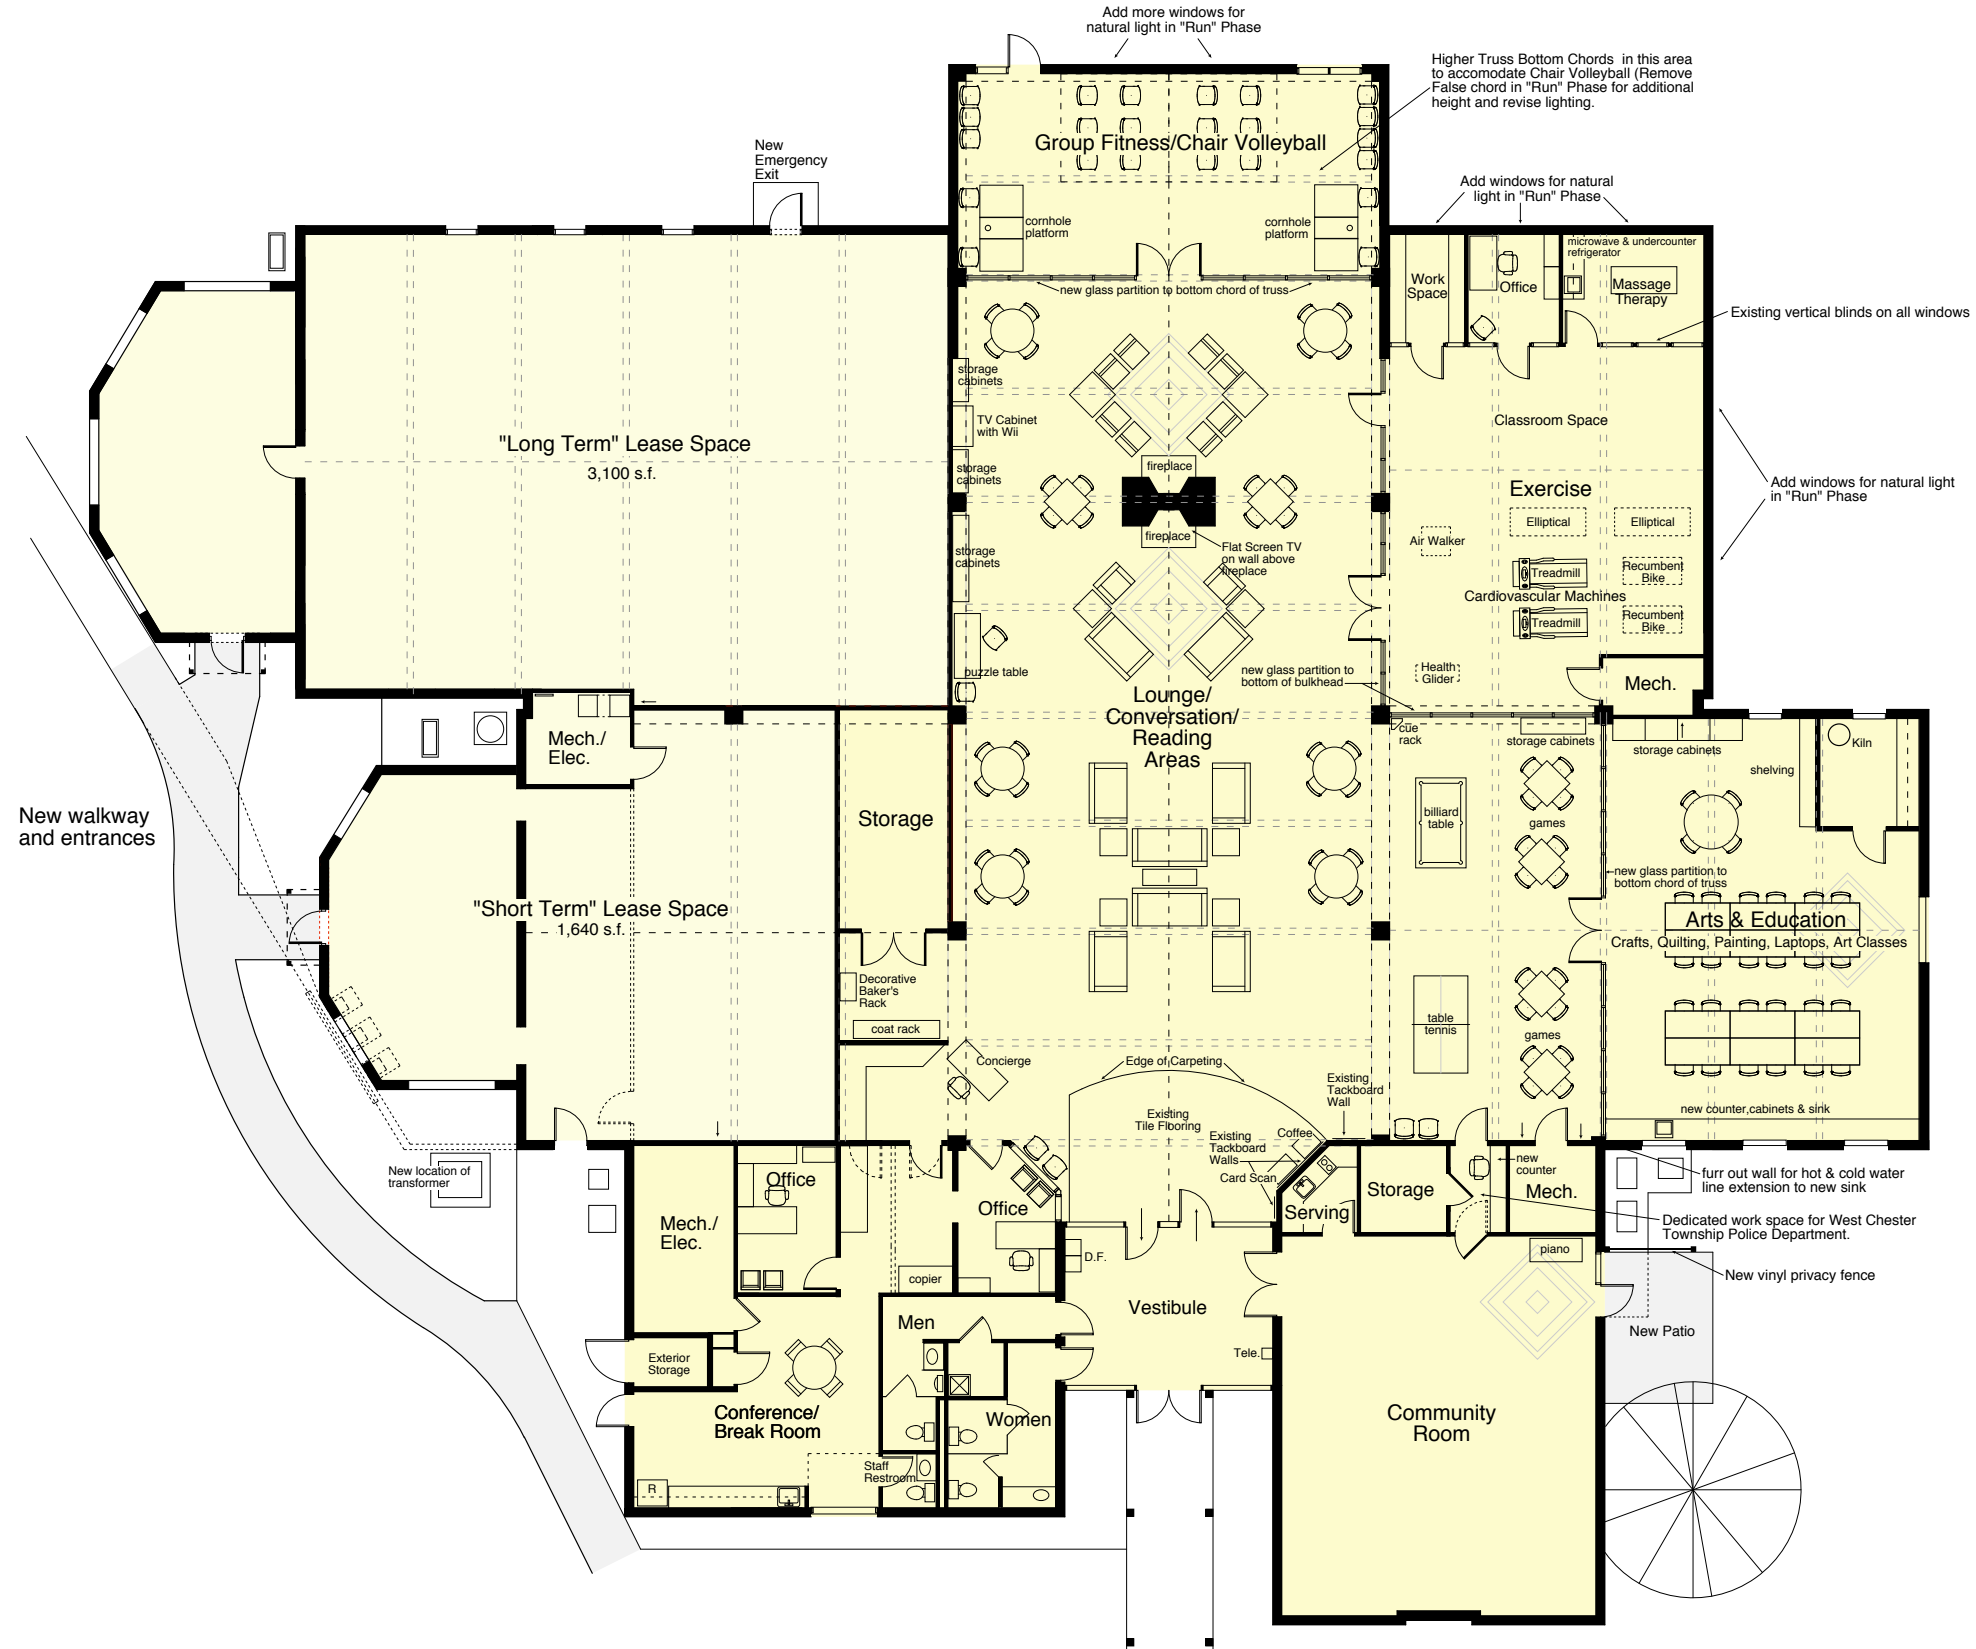

Floor Plan

scale: 1/8" = 1'-0"

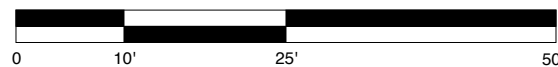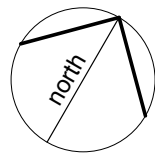

"Crawl" Phase Proposed West Chester Activity Center

October 26, 2009

Not Published
All Rights Reserved
This document is the product and
exclusive property of the Architect.
It contains confidential information
and is to be used only for the specific
purpose for which it was prepared
without written consent of
Voorhis, Stone, Welsh, Crossland
& Architects, Inc.
COPYRIGHT © 2009

